

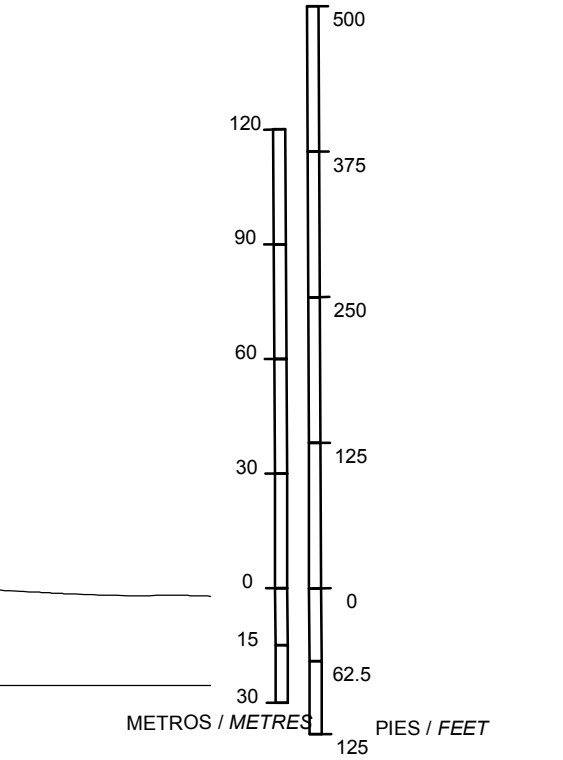


DIMENSIONES Y ELEVACIONES EN METROS
DIMENSIONS AND ELEVATIONS IN METRES

VAR 8° E

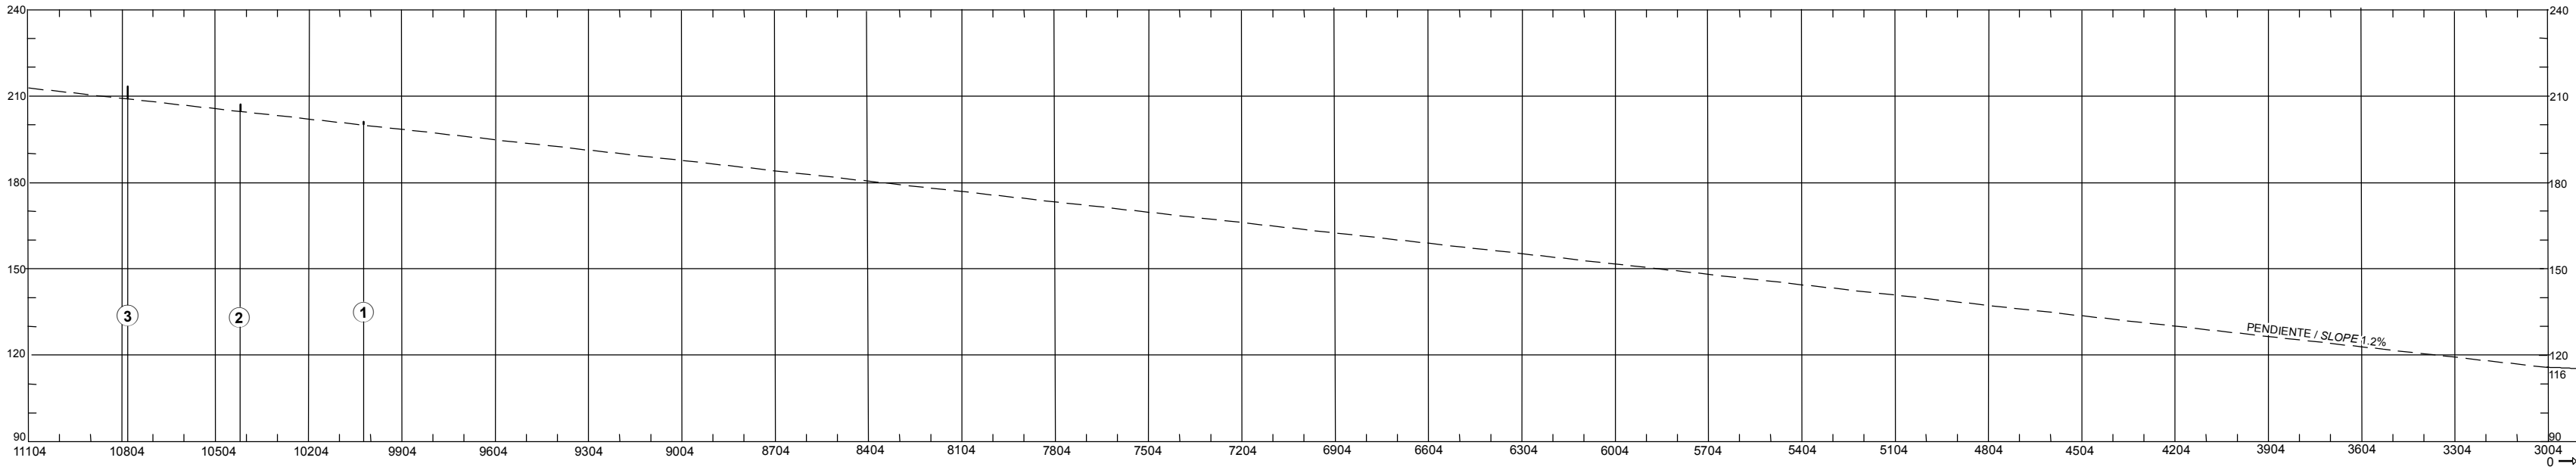

ESCALA VERTICAL / VERTICAL SCALE: 1 : 2000

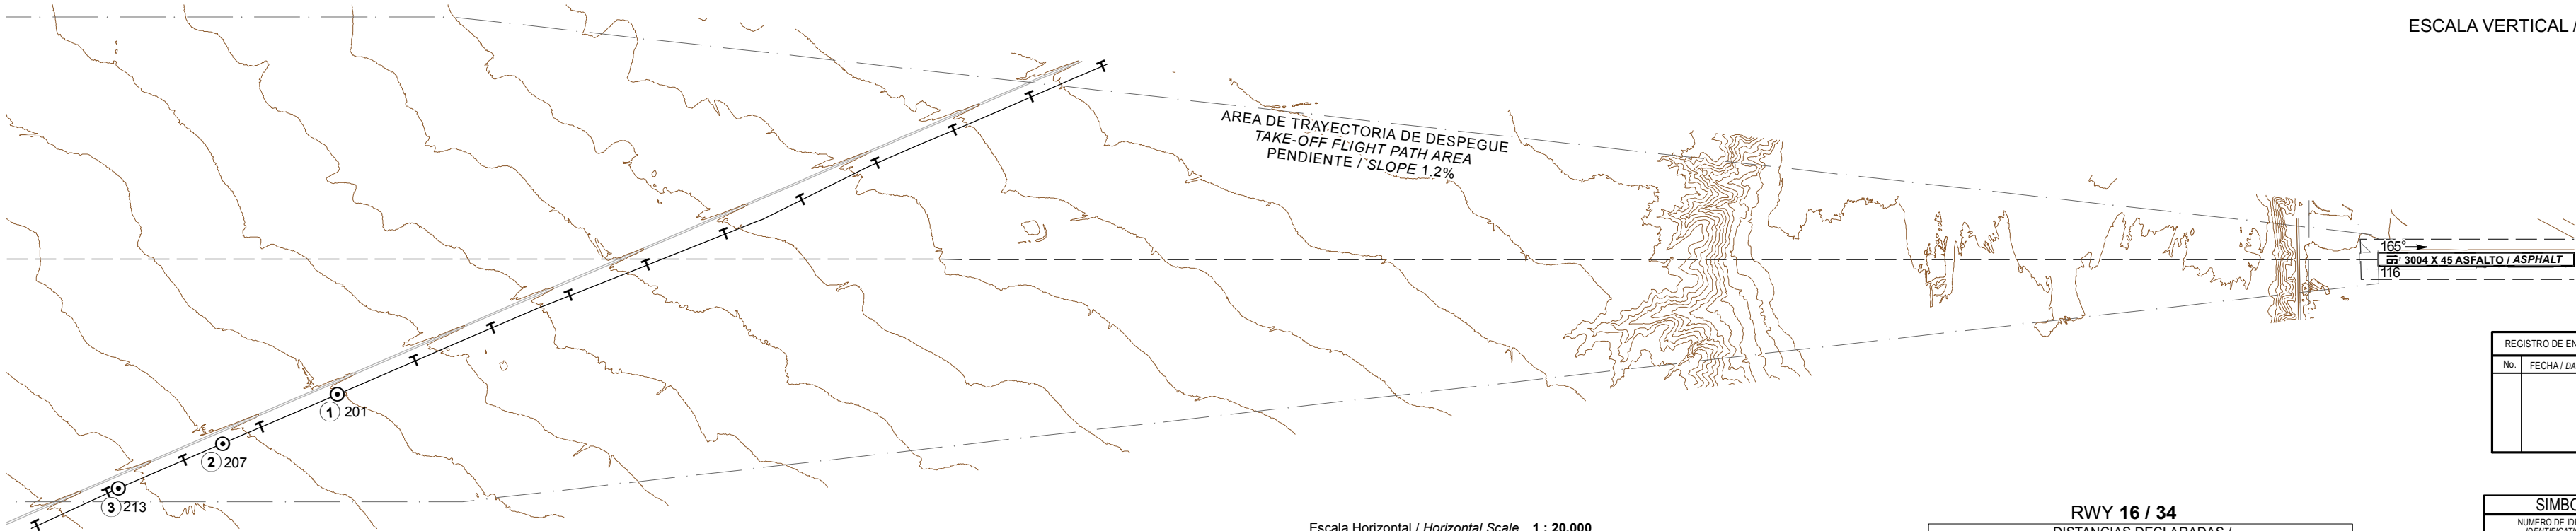

REGISTRO DE ENMIENDAS / AMENDMENT RECORD		
No.	FECHA / DATE	ANOTADA POR / ENTERED BY

RWY 16 / 34			
DISTANCIAS DECLARADAS / DECLARED DISTANCES			
RWY 16			RWY 34
3004	TORA	RECORRIDO DE DESPEGUE DISPONIBLE	3004
3004	TODA	TAKE-OFF RUN AVAILABLE	3004
3004	ASDA	DISTANCIA DE DESPEGUE DISPONIBLE	3004
3004	LDA	TAKE-OFF DISTANCE AVAILABLE	3004
3004		DISTANCIA DE ACCELERACION PARADA DISPONIBLE	3004
3004		ACCELERATE-STOP DISTANCE AVAILABLE	3004
3004		DISTANCIA DE ATERRIZAJE DISPONIBLE	3004
3004		LANDING DISTANCE AVAILABLE	3004

SIMBOLOGIA / LEGEND	
NUMERO DE IDENTIFICACION IDENTIFICATION NUMBER	① ALTITUD
POSTE, TORRE, CAMPANARIO, ANTENA, ETC POLE, TOWER, SPIRE, ANTENNA, ETC.	⊙
EDIFICIO O ESTRUCTURA GRANDE BUILDING OR LARGE STRUCTURE	■
FERROCARRIL RAILROAD	++
CURVA DE NIVEL DE TERRENO TERRAIN CONTOUR	~
TERRENO QUE PENETRA PLANO DE OBSTACULOS TERRAIN PENETRATING OBSTACLE PLANE	⬆
ARBOL, ARBUSTO, ETC TREES, BUSH, ETC.	✱

NOTA: ESTUDIO DE OBSTACULOS DE JULIO DE 2025
NOTE: OBSTACLE SURVEY JULY 2025

ORDEN DE PRECISION
ORDER OF ACCURACY
HORIZONTAL 5.0 M
VERTICAL 0.5 M

